

5/21/2008 9:35:57 AM

Re-Building the Heart of Our Community




PERSPECTIVE - VIEW FROM MAIN DRIVE APPROACH.

N.T.S.



FRONT BUILDING ELEVATION

SCALE: 3/32" = 1'-0"

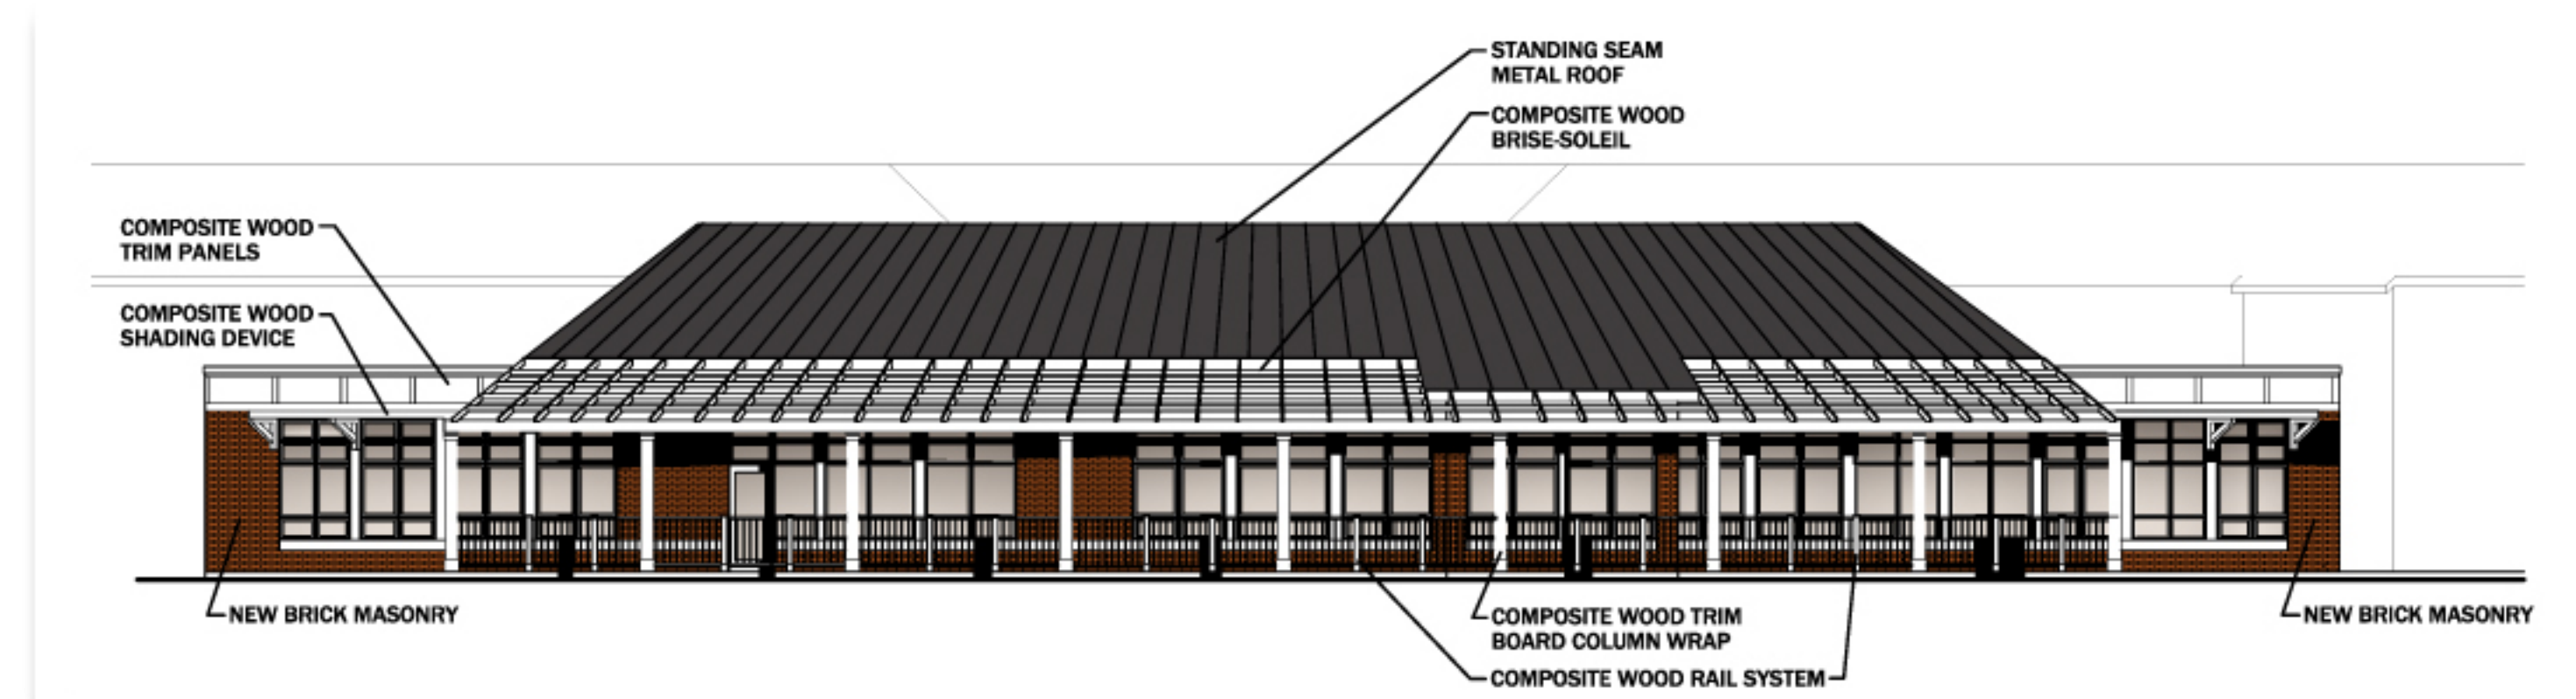

REAR BUILDING ELEVATION

SCALE: 3/32" = 1'-0"